


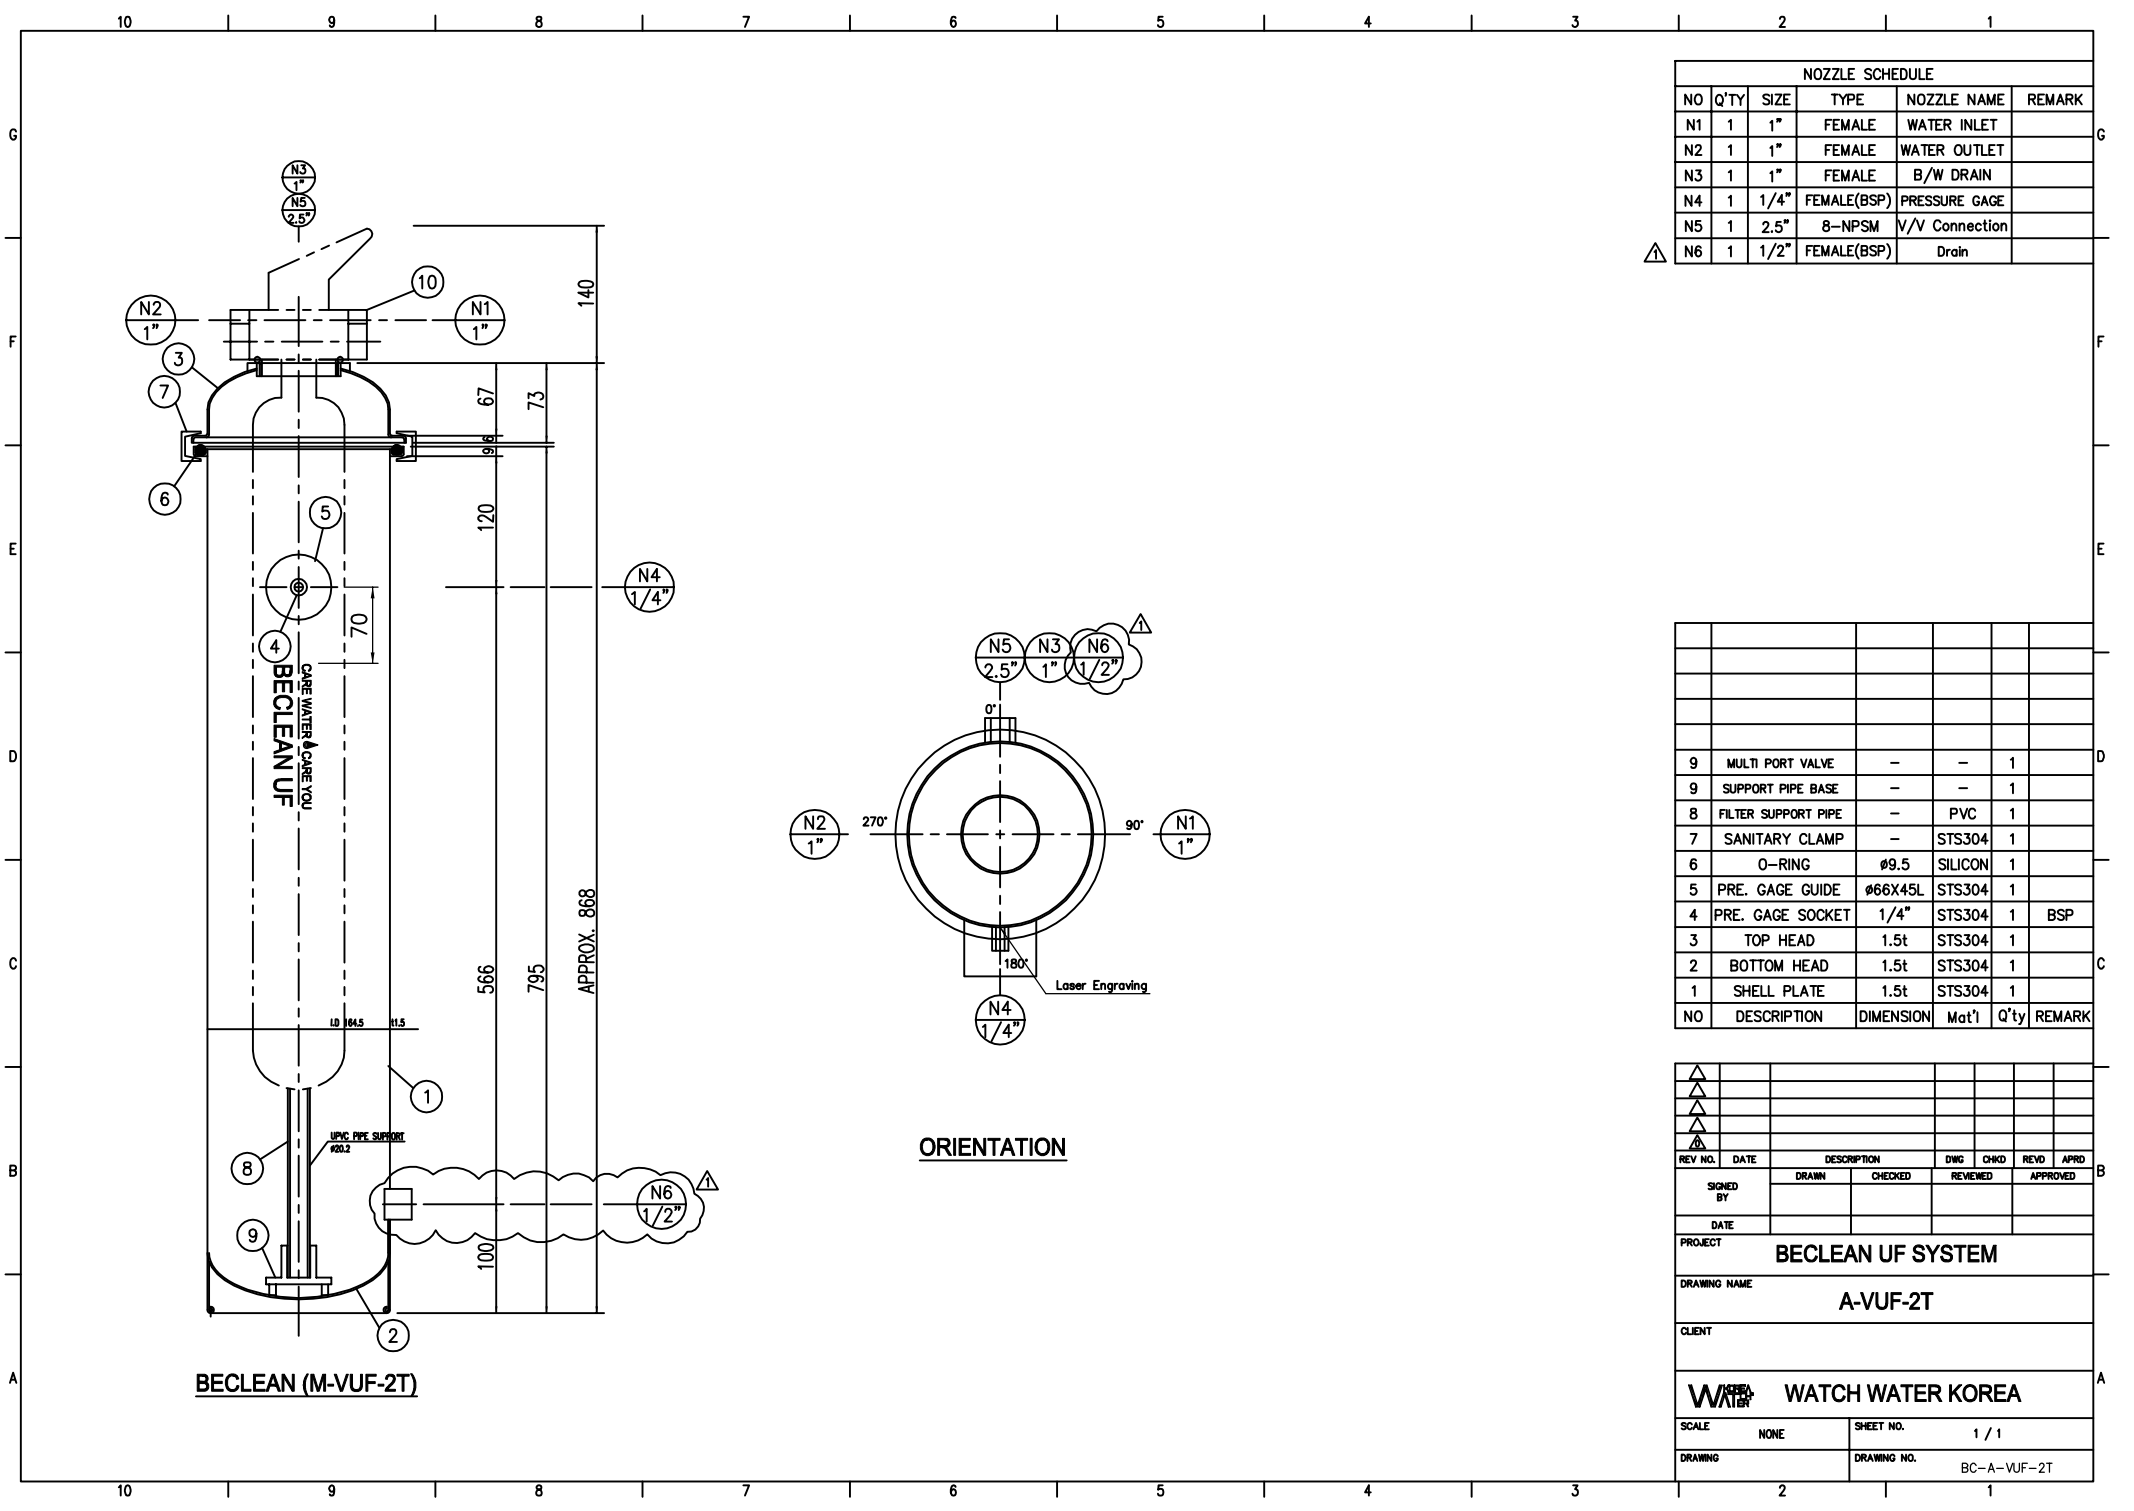

NOZZLE SCHEDULE					
NO	Q'TY	SIZE	TYPE	NOZZLE NAME	REMARK
N1	1	1"	FEMALE	WATER INLET	
N2	1	1"	FEMALE	WATER OUTLET	
N3	1	1"	FEMALE	B/W DRAIN	
N4	1	1/4"	FEMALE(BSP)	PRESSURE GAGE	
N5	1	2.5"	8-NPSM	V/V Connection	
N6	1	1/2"	FEMALE(BSP)	Drain	

9	MULTI PORT VALVE	-	-	1	
9	SUPPORT PIPE BASE	-	-	1	
8	FILTER SUPPORT PIPE	-	PVC	1	
7	SANITARY CLAMP	-	STS304	1	
6	O-RING	Ø9.5	SILICON	1	
5	PRE. GAGE GUIDE	Ø66X45L	STS304	1	
4	PRE. GAGE SOCKET	1/4"	STS304	1	BSP
3	TOP HEAD	1.5t	STS304	1	
2	BOTTOM HEAD	1.5t	STS304	1	
1	SHELL PLATE	1.5t	STS304	1	
NO	DESCRIPTION	DIMENSION	Mat'l	Q'ty	REMARK

REV NO.	DATE	DESCRIPTION	DWG	CHKD	REVD	APRD
SIGNED BY		DRAWN	CHECKED	REVIEWED	APPROVED	
DATE						
PROJECT	BECLEAN UF SYSTEM					
DRAWING NAME	A-VUF-2T					
CLIENT						
SCALE	NONE	SHEET NO.	1 / 1			
DRAWING			DRAWING NO.	BC-A-VUF-2T		